


Check Dams on Sloped Pavements

Design equivalent to flat 6" base section

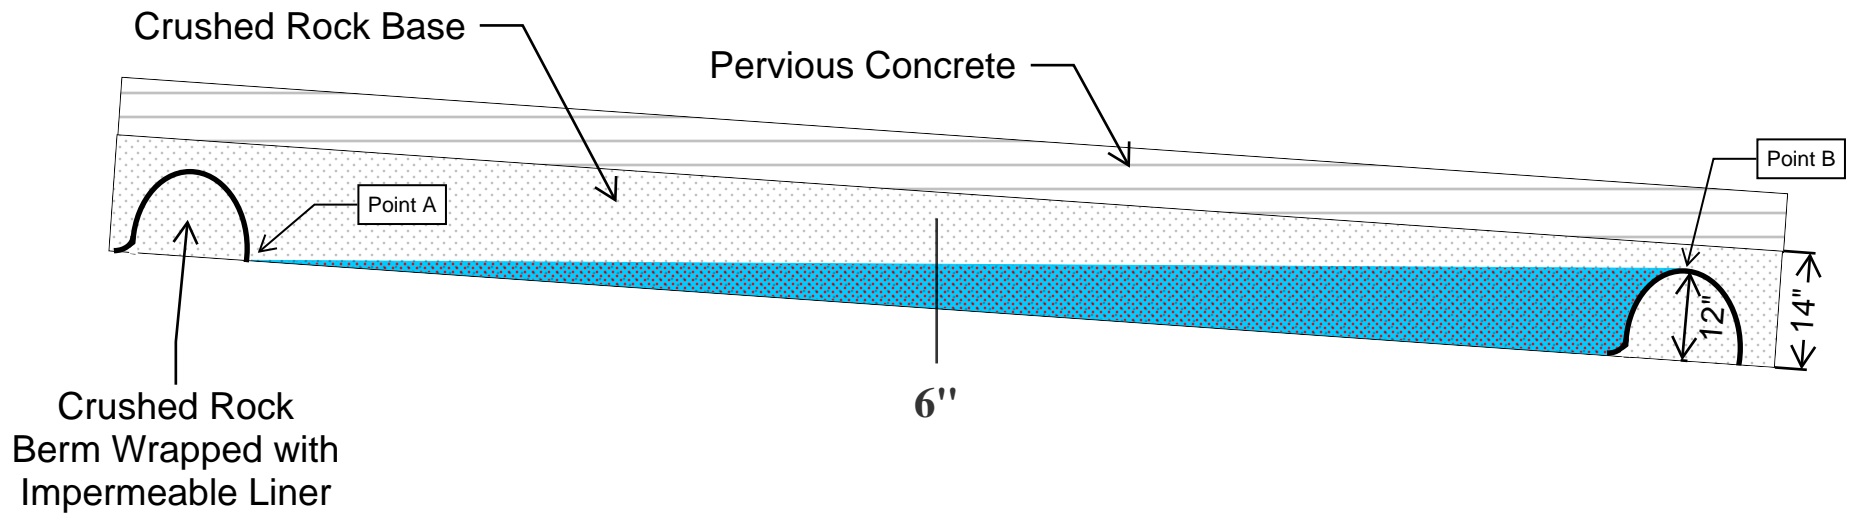

Point A & Point B shall be at the same elevation.
Storage design depth = Berm height x 0.5